


EXISTING SUBSTATION PARCEL 644 Northland

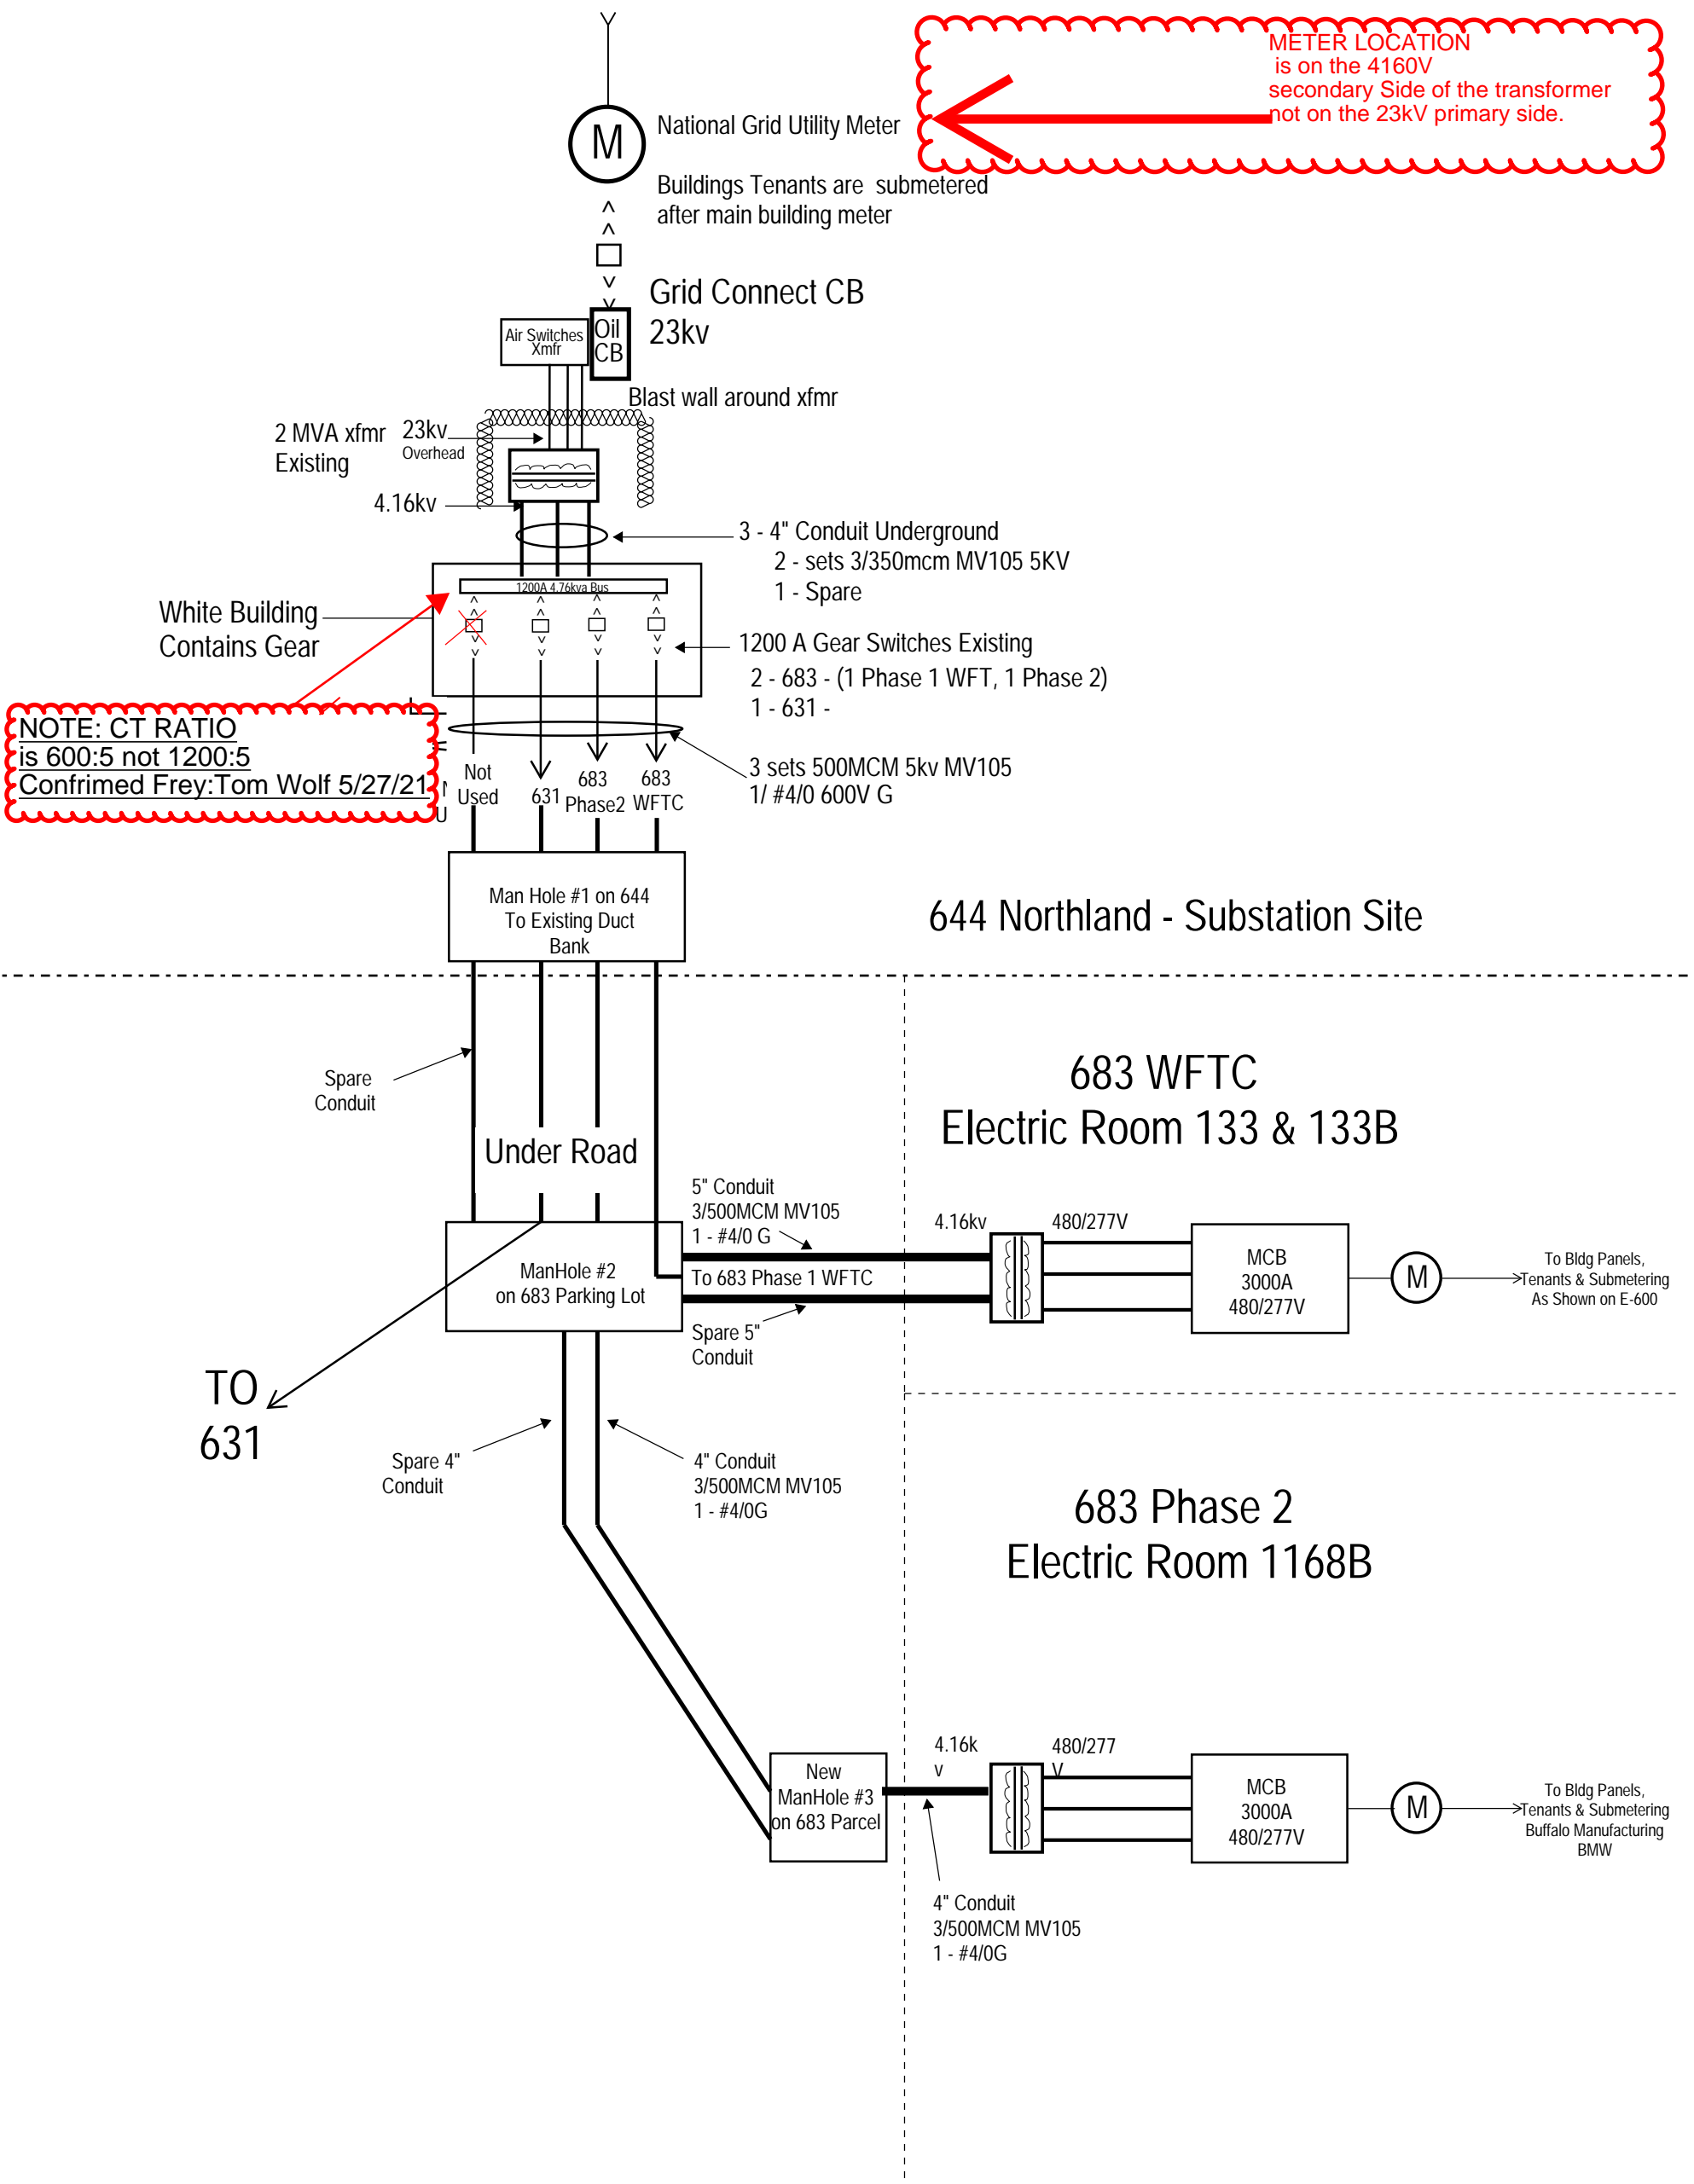

NORTHLAND EXISTING SUBSTATION & SITE DISTRIBUTION BLOCK DIAGRAM


644 Northland Ave, Buffalo NY

Deborah Zarbo : (716) 622-4337 dzarbo@frey-electric.com

EF-1

2022-01-05



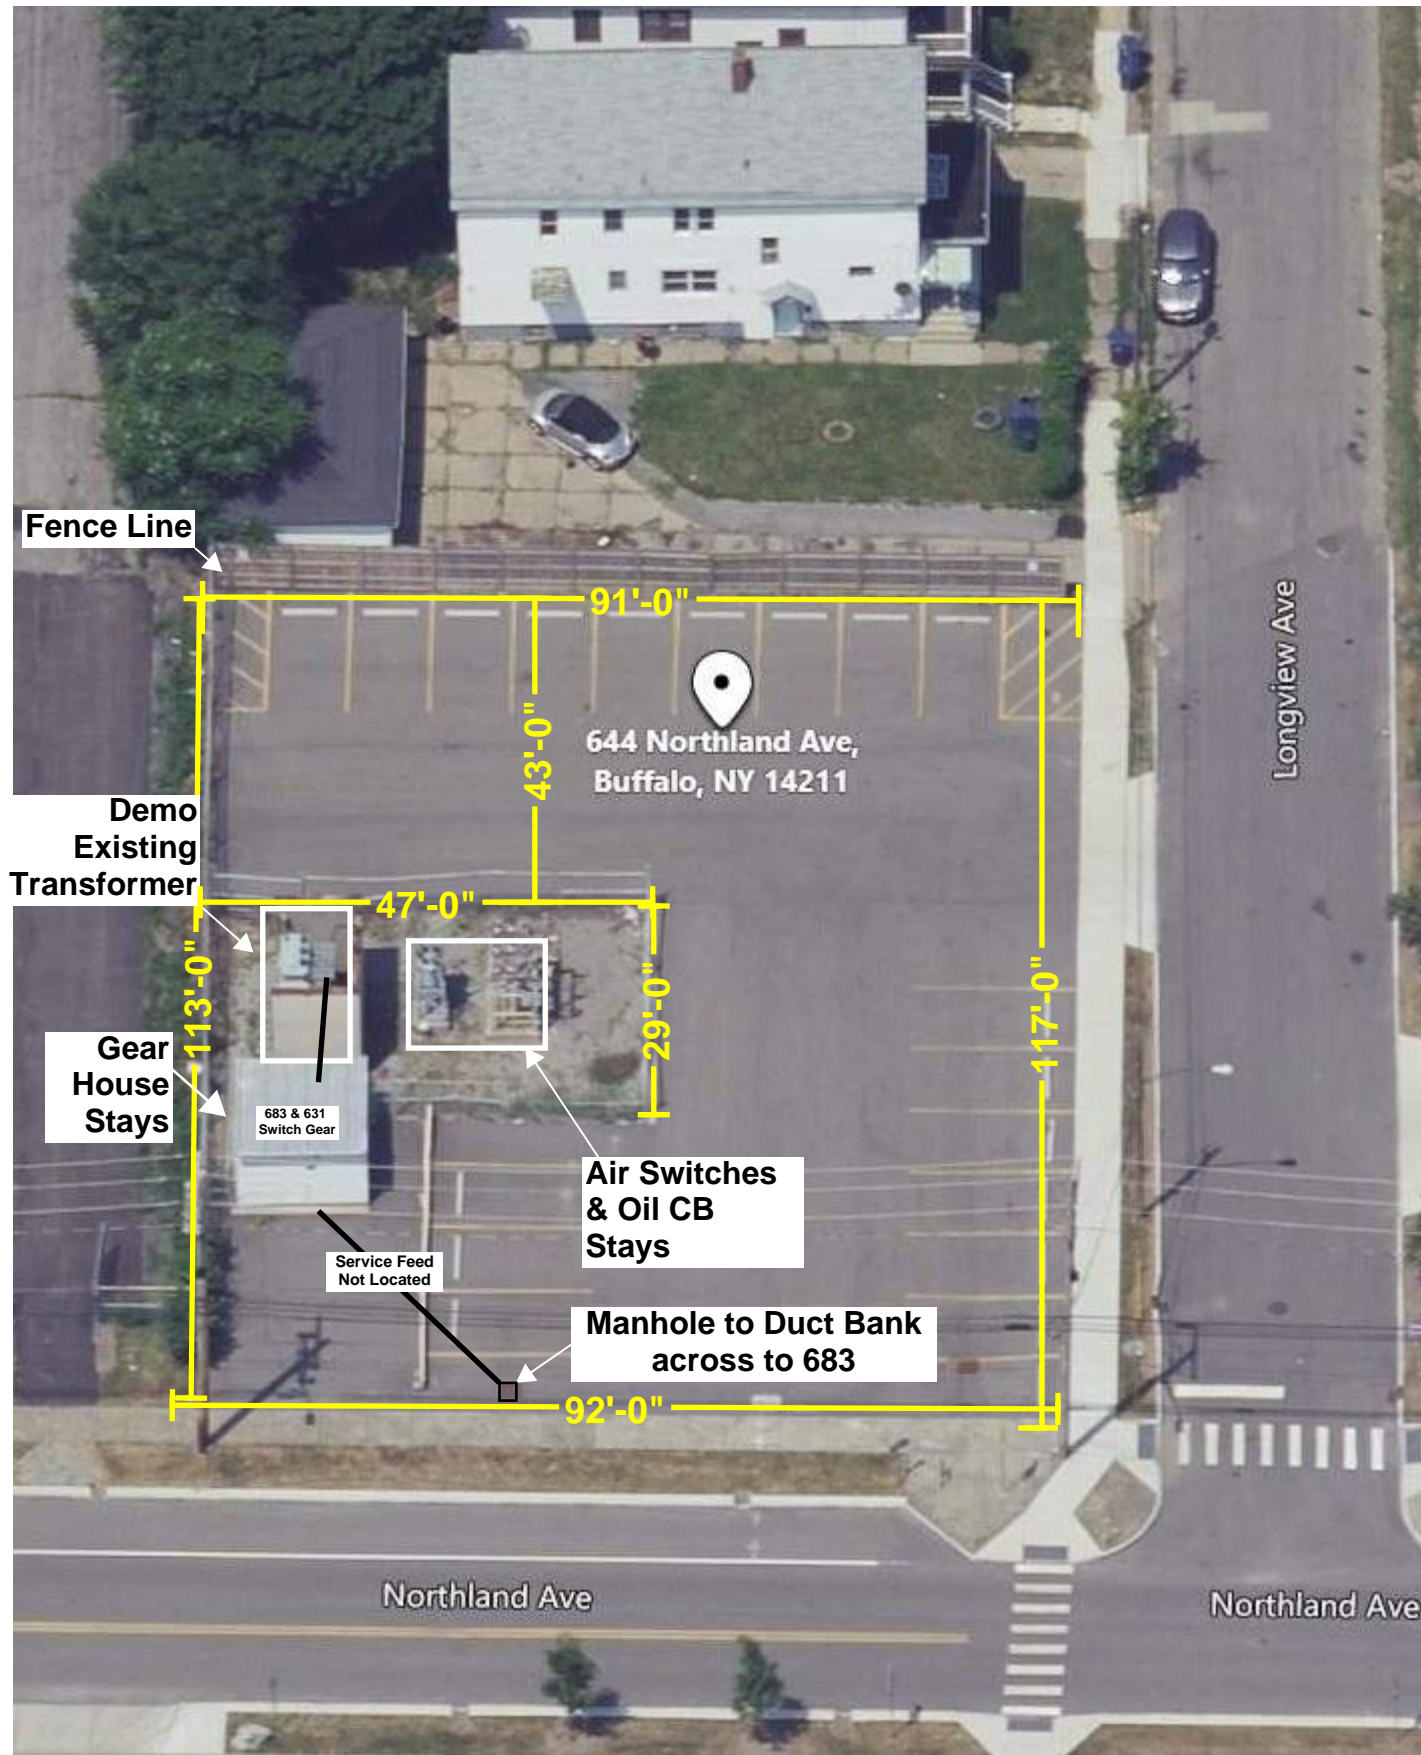

NORTHLAND NEW SUBSTATION DISTRIBUTION
 644 Northland - Substation Existing Site Plan

S-1

2021-01-13

Deborah Zarbo : (716) 622-4337 dzarbo@frey-electric.com

