


S1-A

2022-07-19

NORTHLAND NEW SUBSTATION DISTRIBUTION
644 Northland - Substation Existing Site

Deborah Zarbo : (716) 622-4337 dzarbo@frey-electric.com



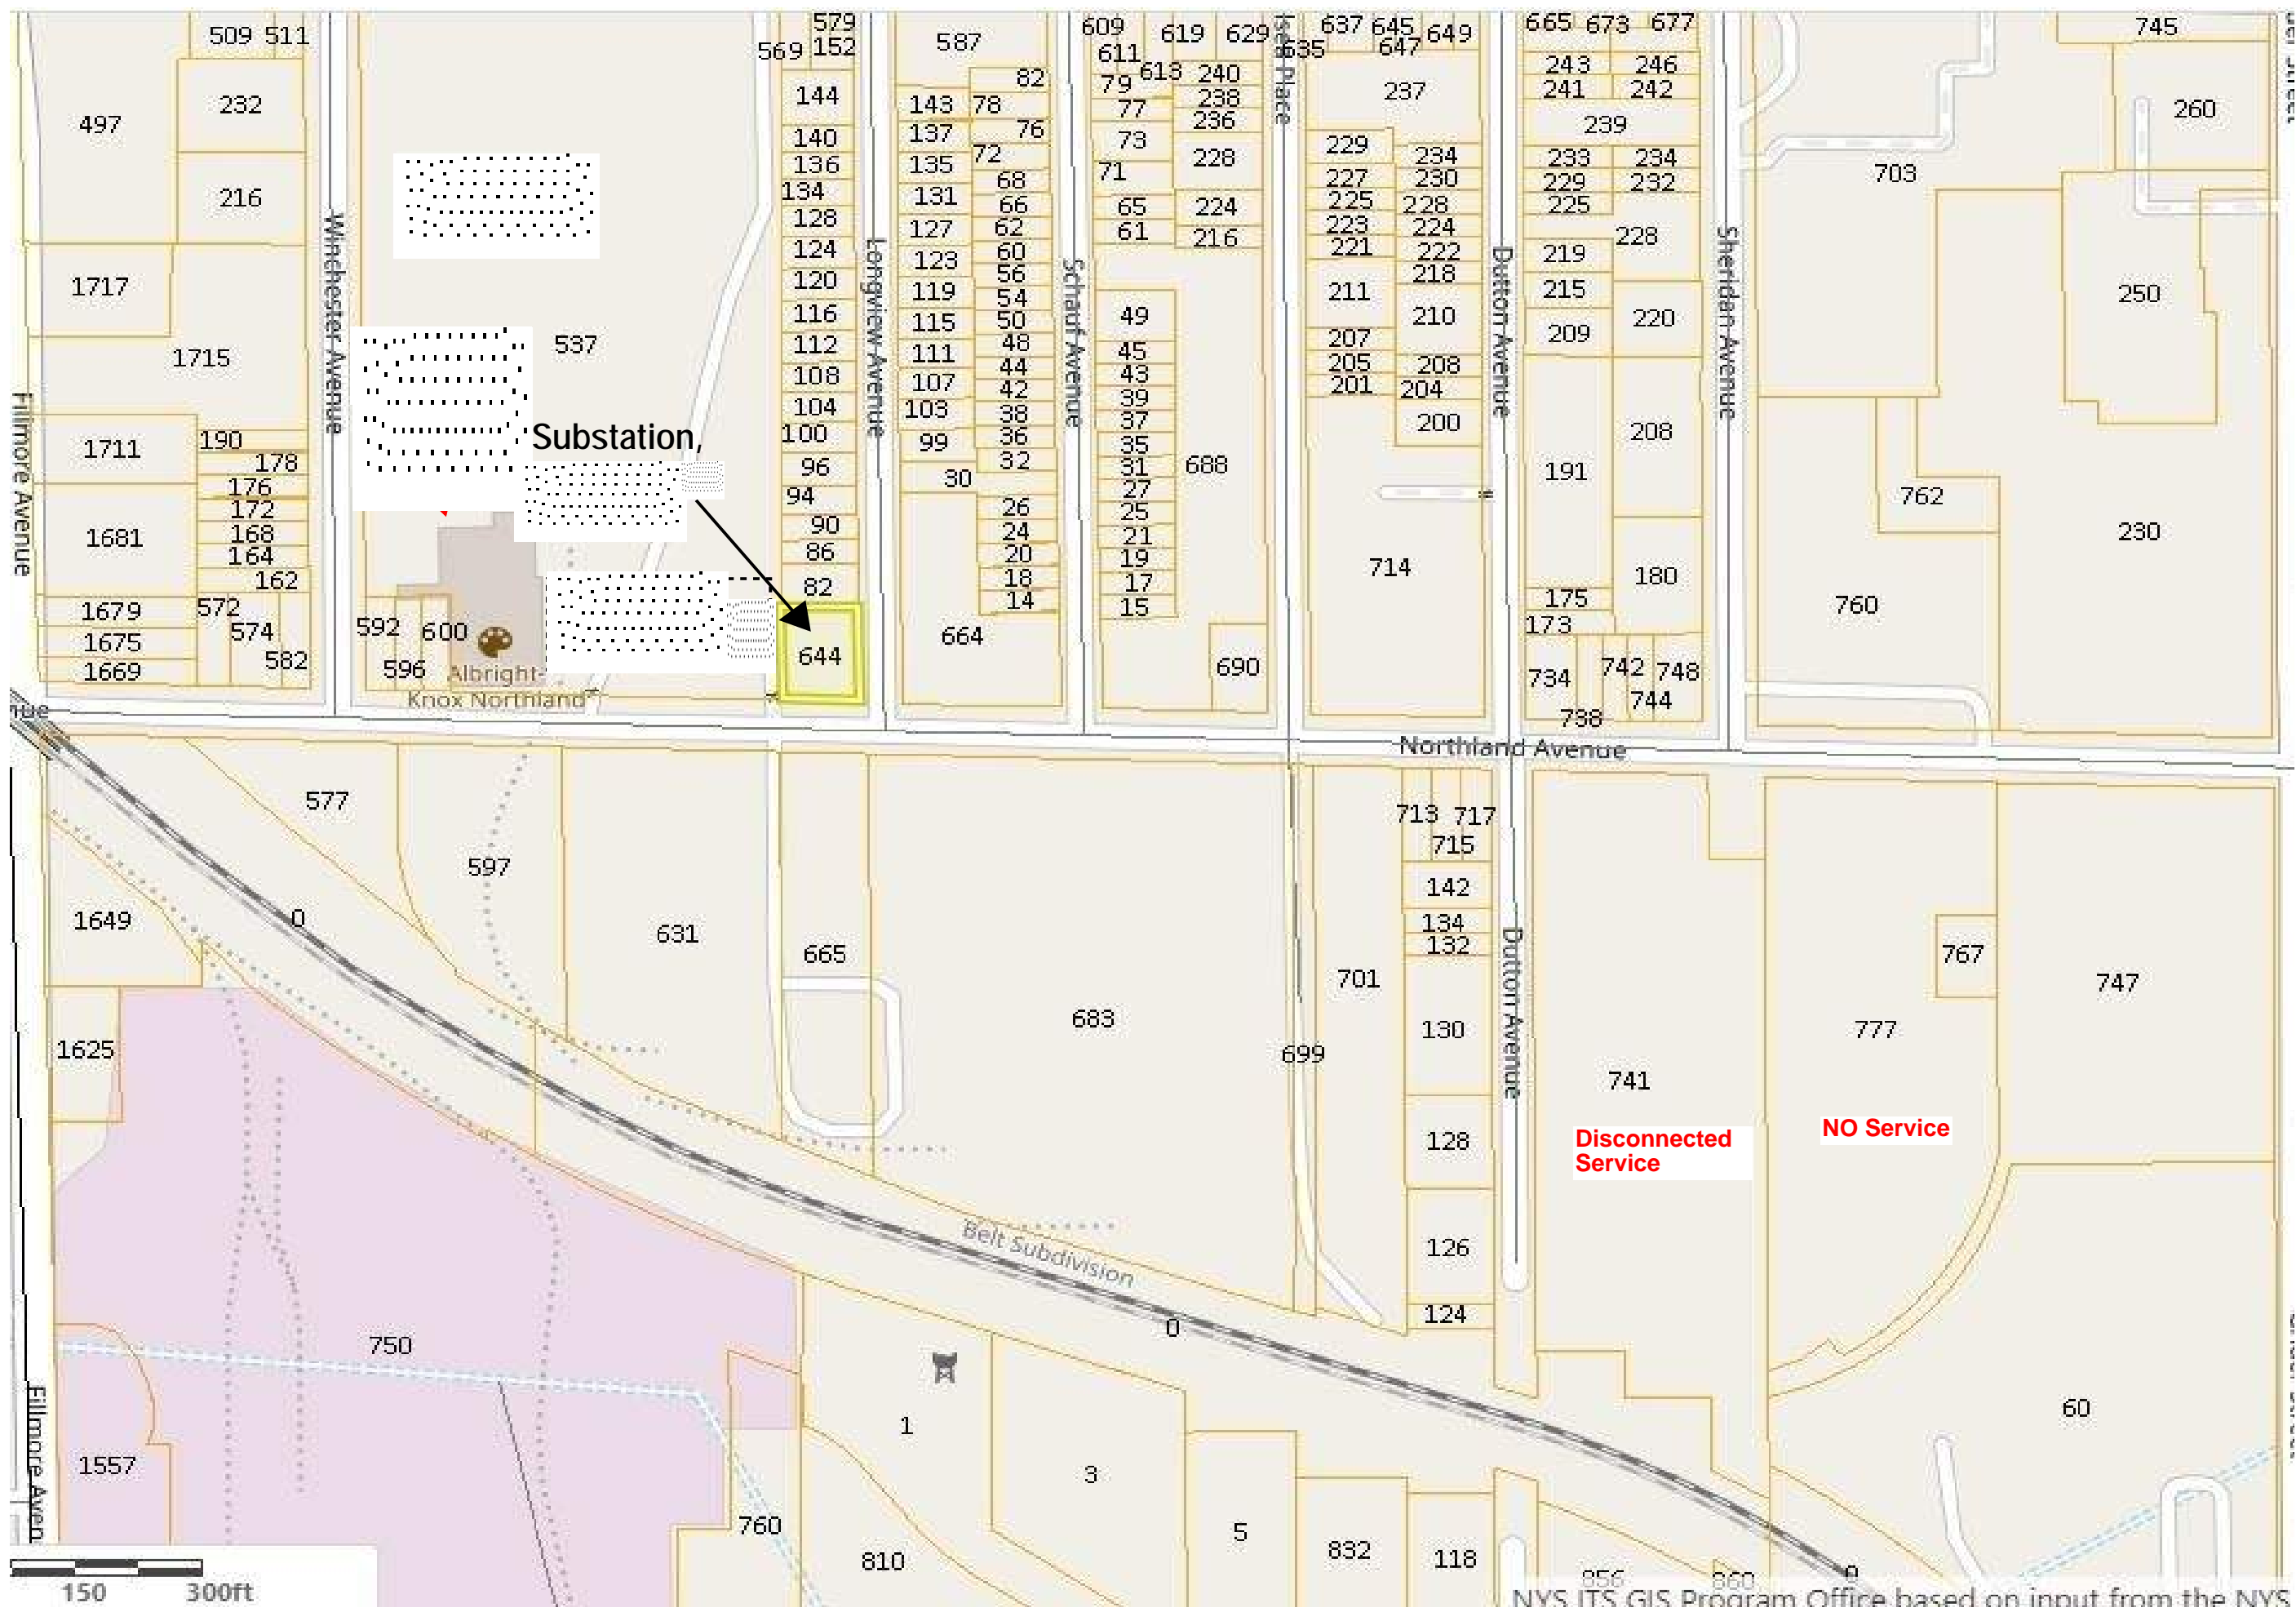

Hillmore Avenue

Winchester Avenue

Longview Avenue

Schauf Avenue

Dutton Avenue

Sheridan Avenue

Northland Avenue

Dutton Avenue

Belt Subdivision

Substation

Disconnected Service

NO Service

150 300ft

NYS ITS GIS Program Office based on input from the NYS

S2-A


2022-07-19

NORTHLAND CORRIDOR NEIGHBORHOOD PARCEL MAP

Substation Location

Deborah Zarbo : (716) 622-4337 dzarbo@frey-electric.com



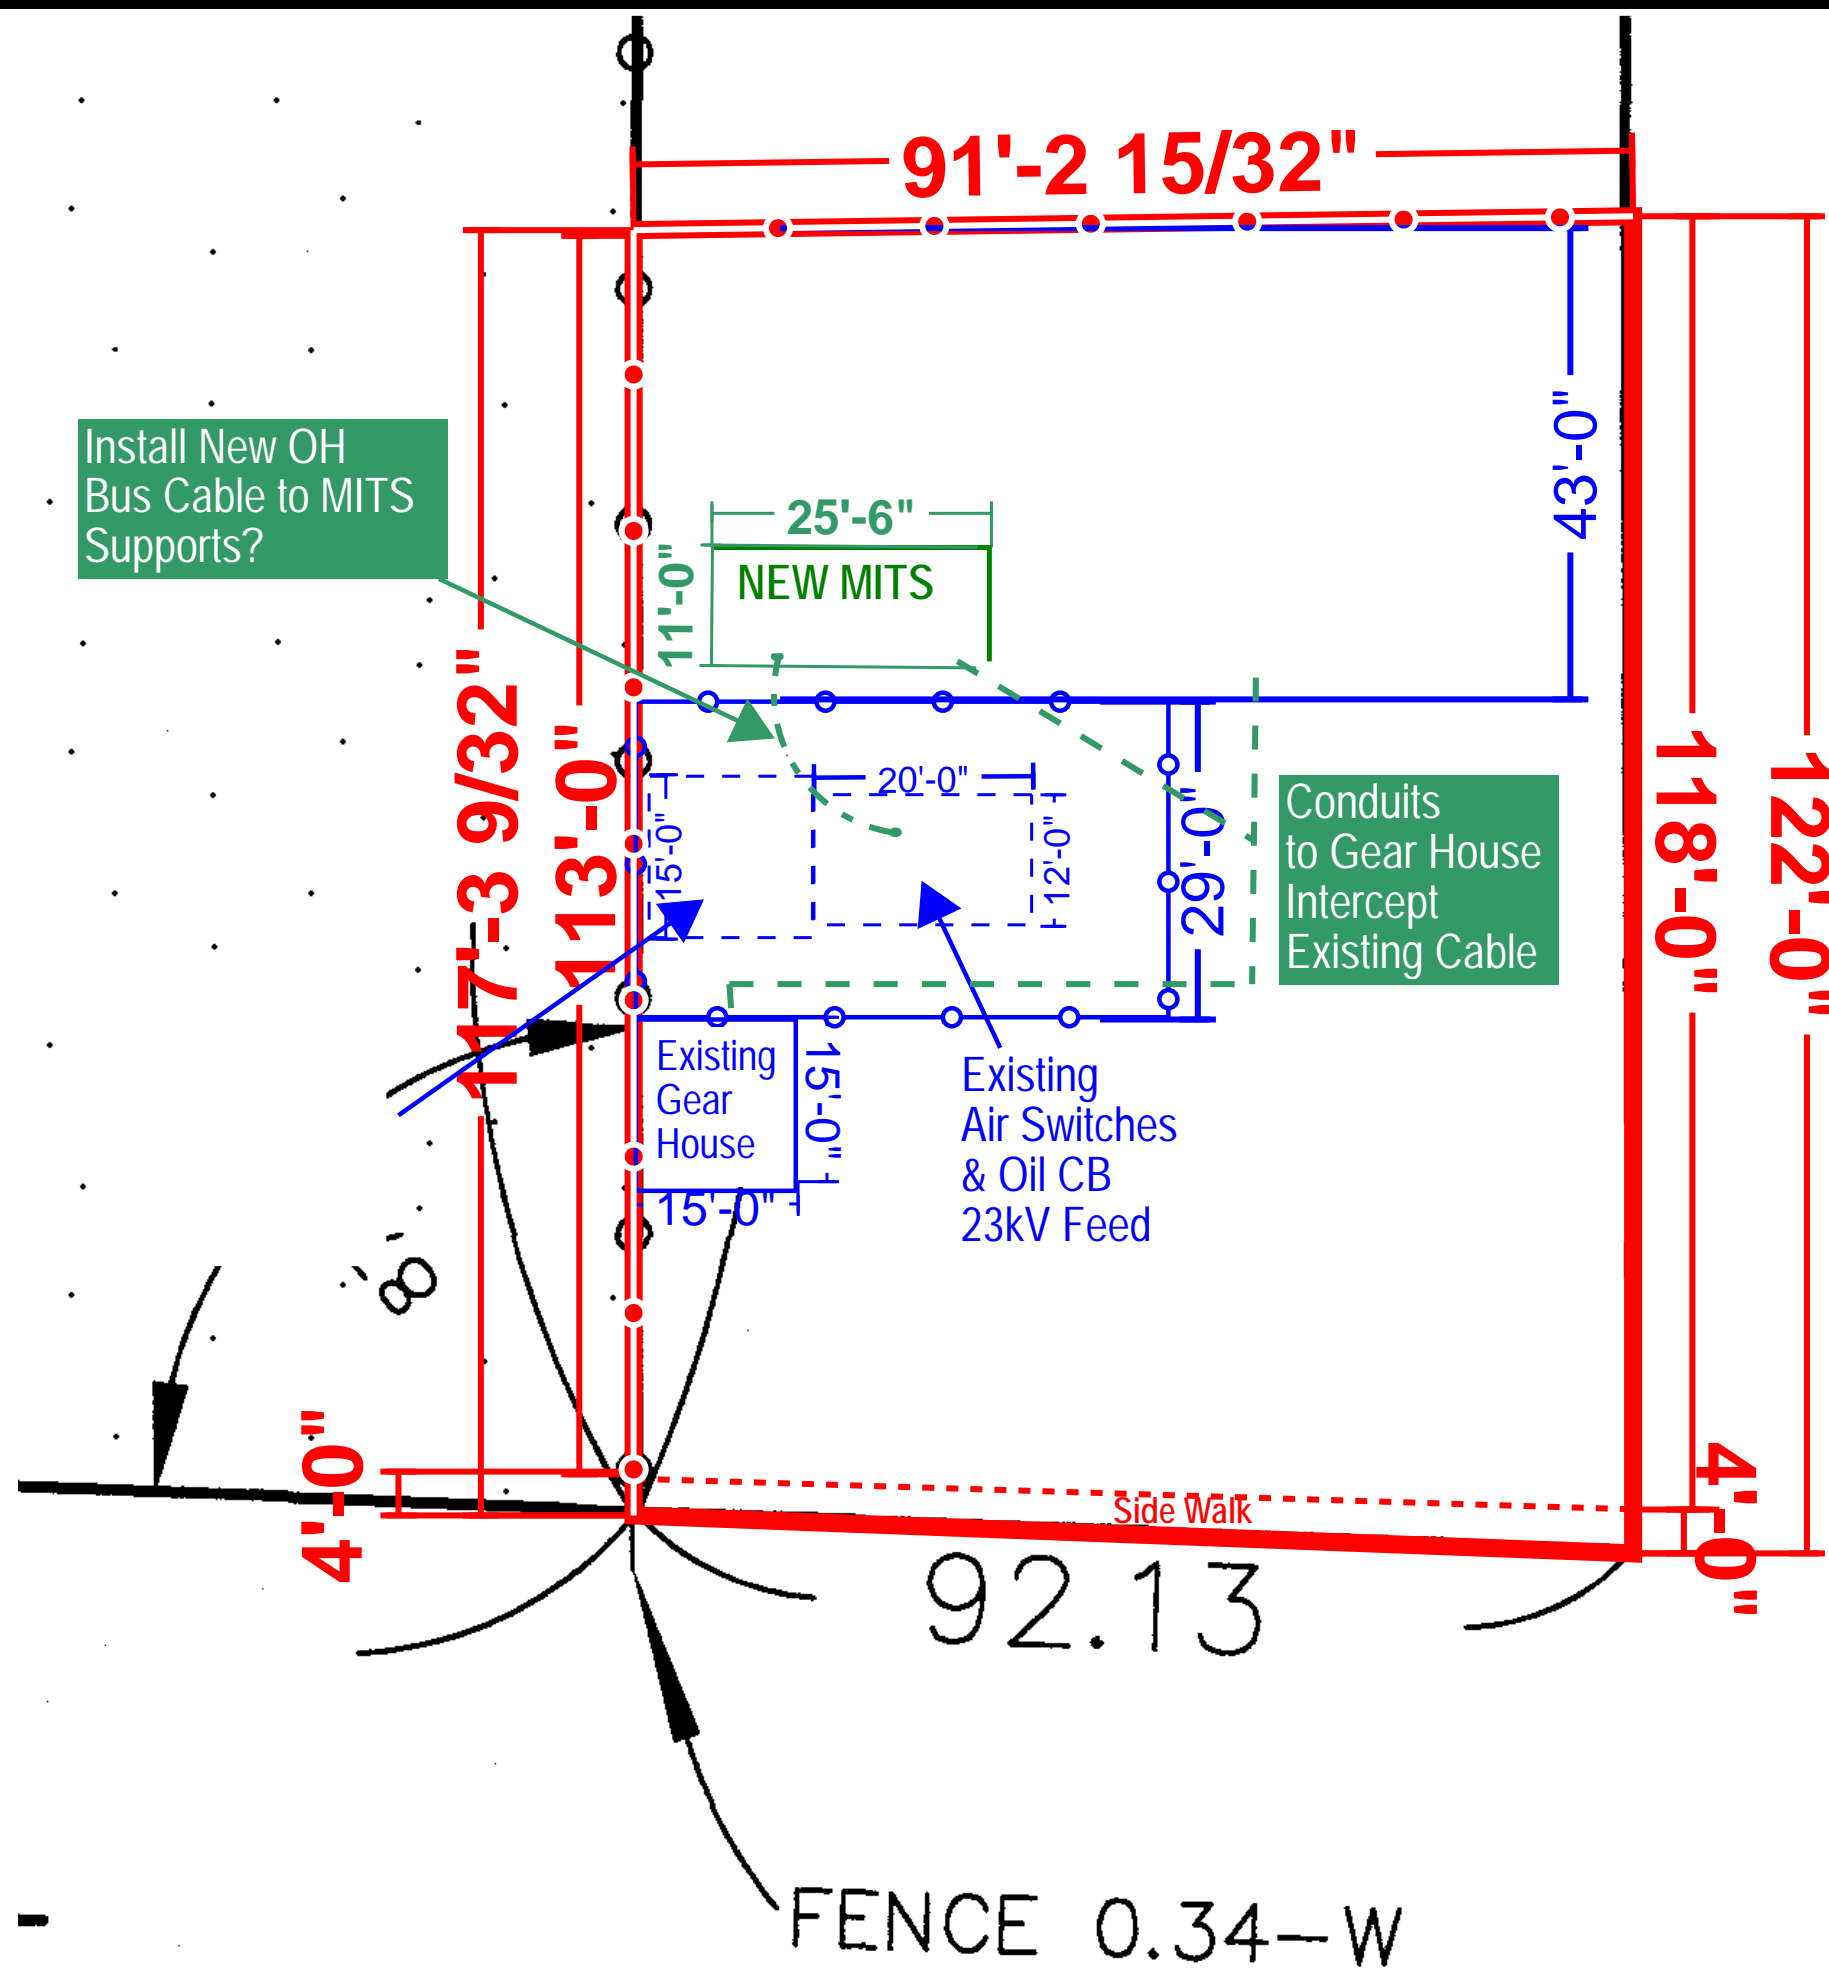

S3-A
2022-07-19

NORTHLAND NEW SUBSTATION DISTRIBUTION
EATON MITS : SITE PLAN ON SURVEY

Deborah Zarbo : (716) 622-4337 dzarbo@frey-electric.com

